


PLAN VIEW

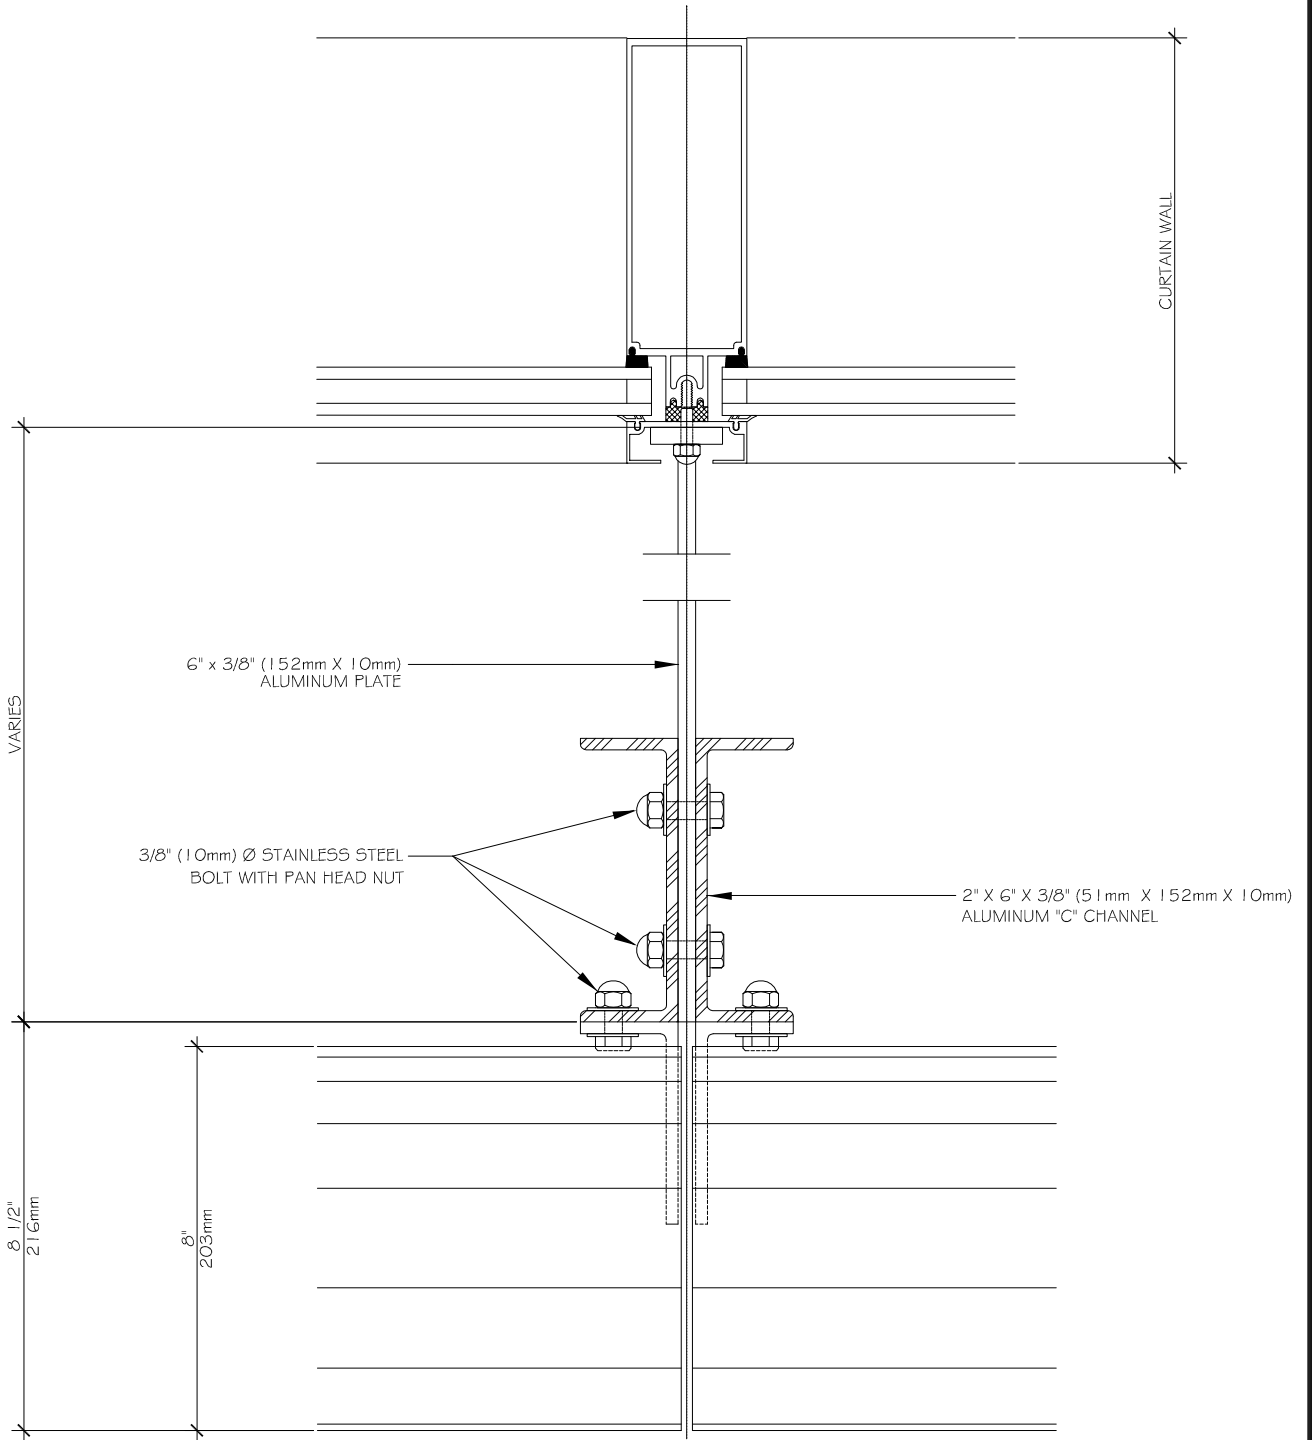

Ⓑ DETAIL
(see page cs 3.3)